

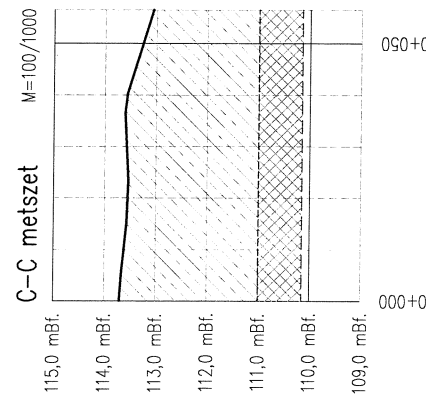
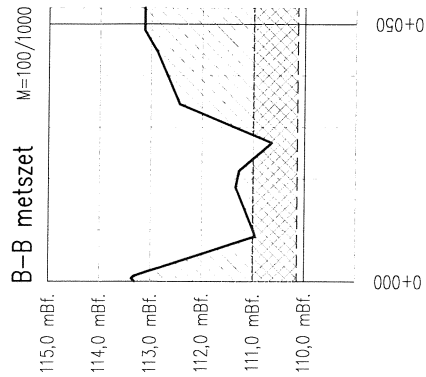


Debrecen, Nádsíp u. 17072/2 hrsz.
M = 1:1000

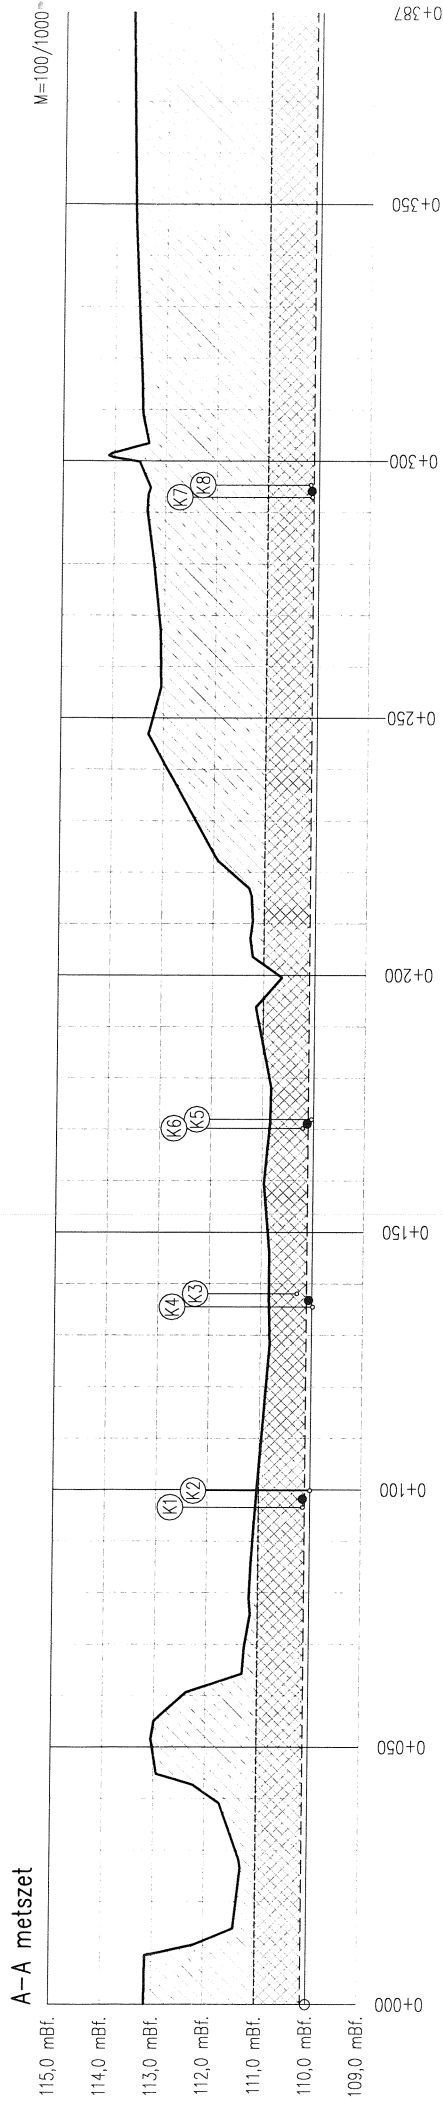

Db., Nádsíp u. 17.072/2 hrsz.

- alapterület	19.597 m ²
- feltöltés [a]	34.793 m ³
- humusz [b]	17.637 m ³
- ÖSSZESEN [a+b]	52.430 m ³

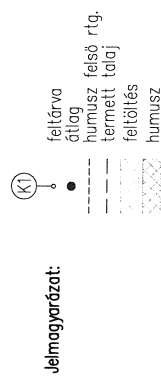

Debrecen, Nádsíp u. 17072/2 hrsz.
M = 100/1000